



配置平面図

SC=1:100

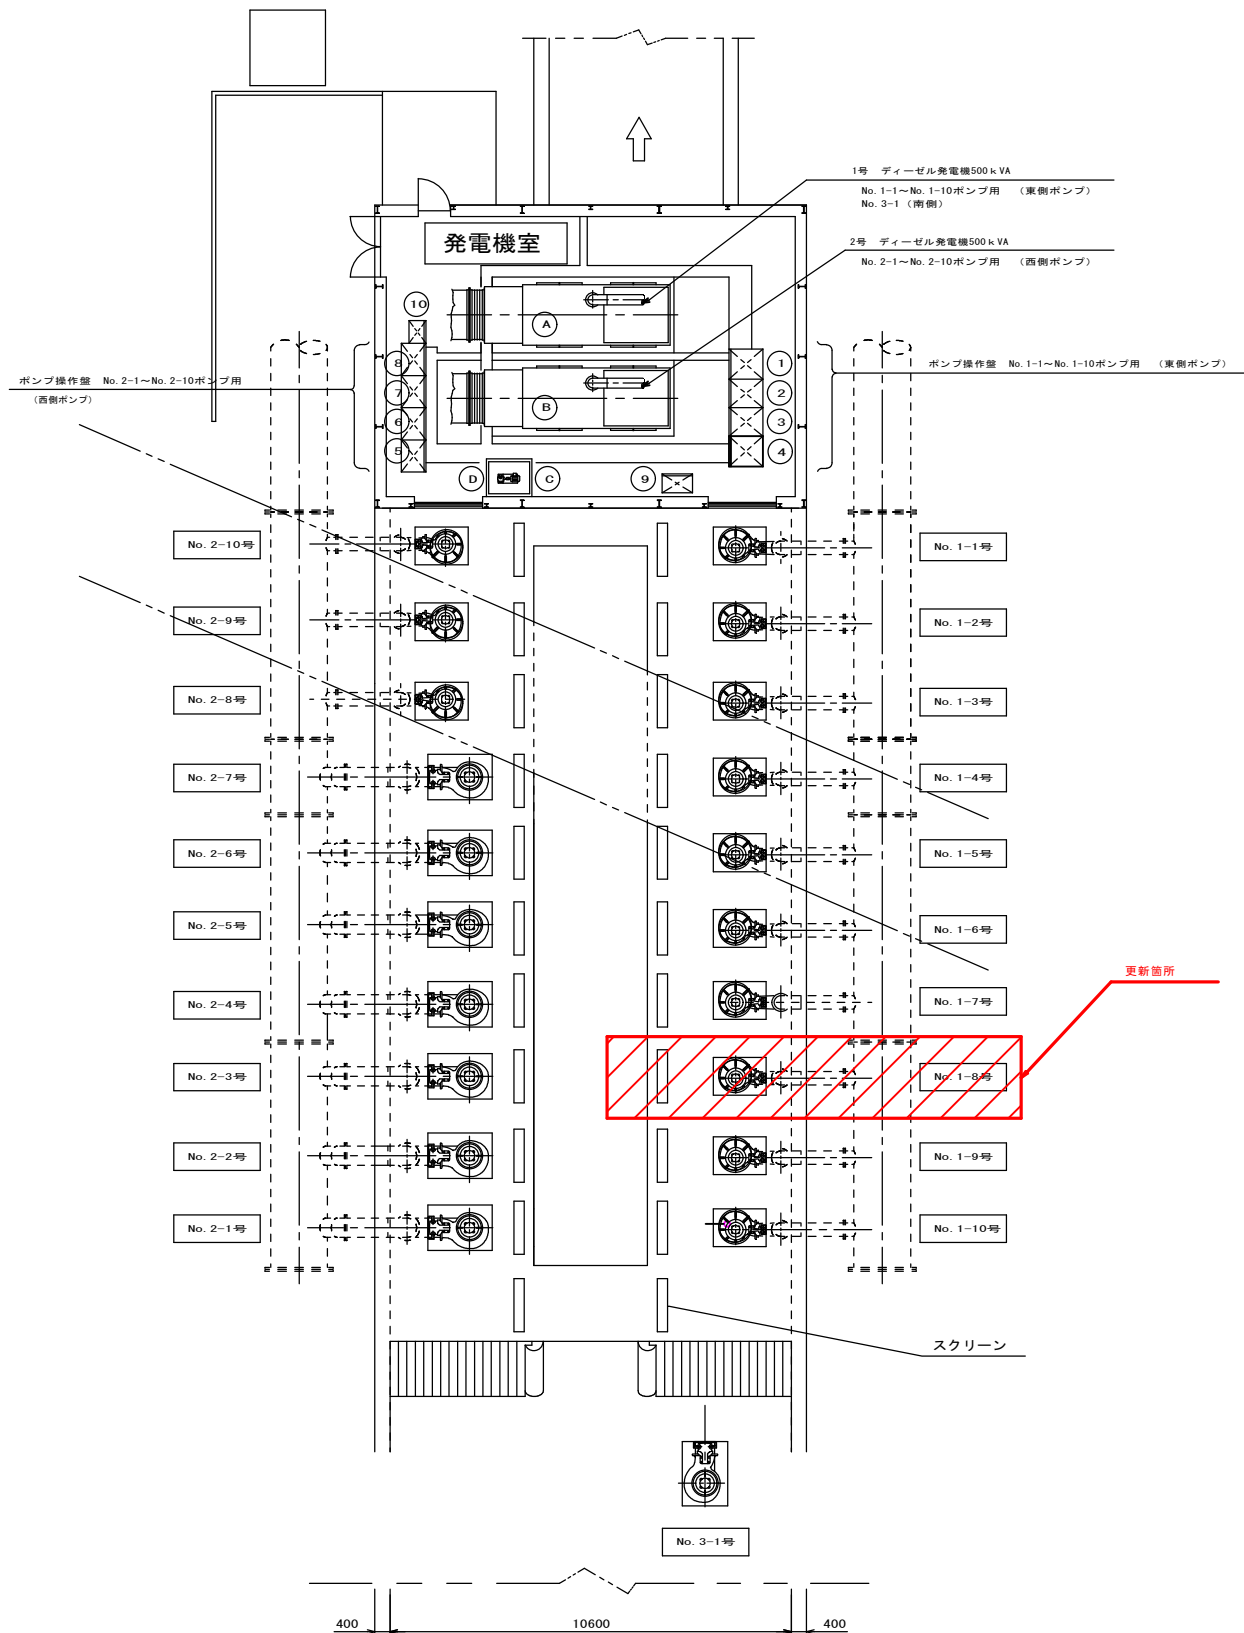

ポンプ設備据付配管図

SC=1:50

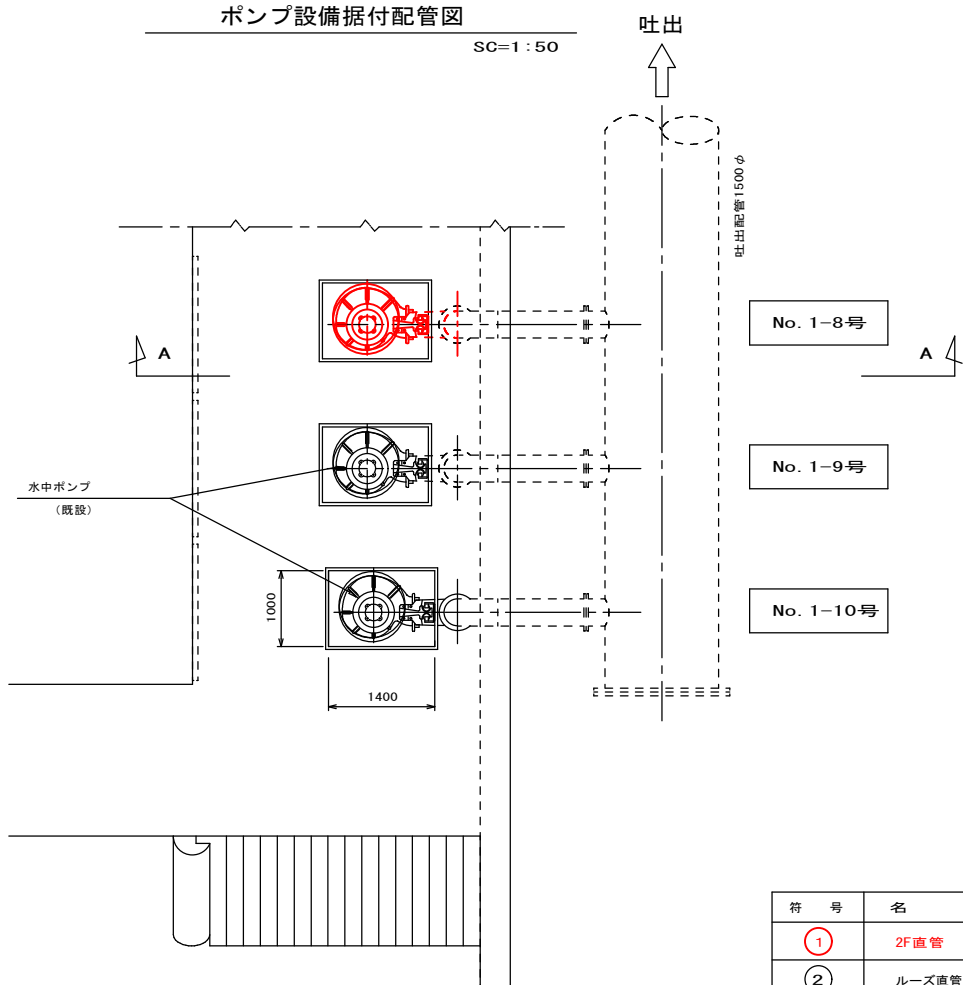


| 符 号 | 名 称     | 材 料                                             | 材 質    | 数 量 | 重 量   |
|-----|---------|-------------------------------------------------|--------|-----|-------|
| ①   | 2F直管    | 直管 350 A STPY400 L=1260<br>フランジ 350 A × 10 k 2枚 |        | 1本  | 117kg |
| ②   | ルーズ直管   | 直管 350 A STPY400 L=300<br>フランジ 350 A × 10 k 3枚  |        | 1本  | 69kg  |
| ③   | 逆止弁     | 350 A × 10 k (F C/B C)                          |        | 1個  | 420kg |
|     | パッキン    | 350 A × 10 k                                    | クリンケット | 4枚  |       |
|     | ボルト・ナット | M22 × 100 L                                     | SUS304 | 64組 |       |

(上記数量は1箇所当たりの数量を示す)


A - A 矢 視 図

SC=1:50

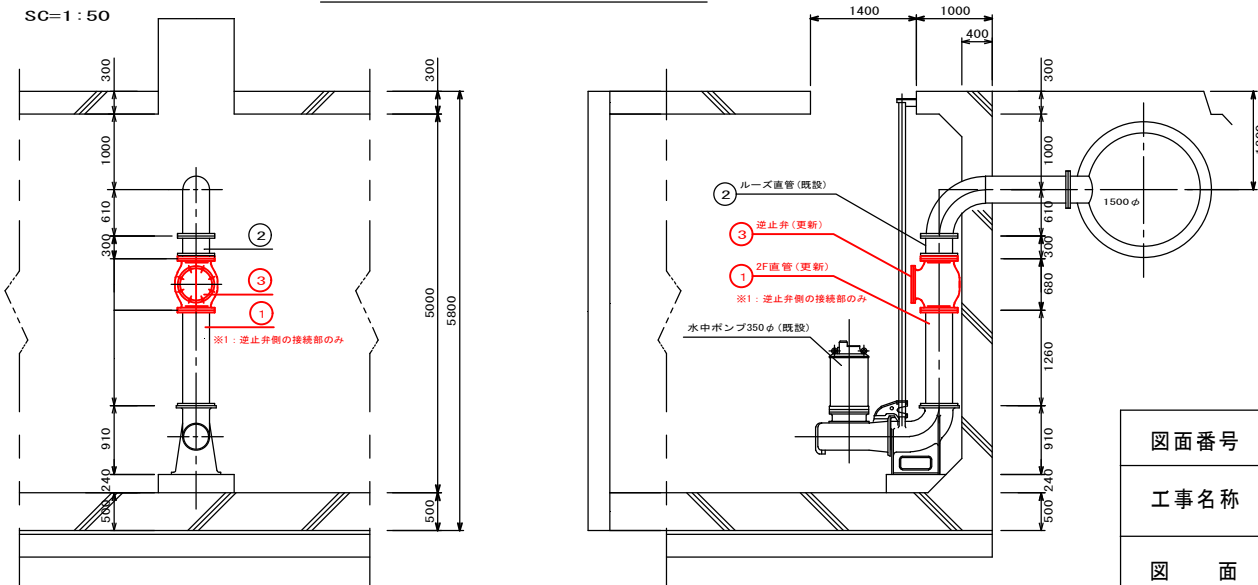

|               |                    |      |       |       |    |
|---------------|--------------------|------|-------|-------|----|
| 図面番号          | 第 1 号              | 図面総数 | 全 2 葉 |       |    |
| 工事名称          | 藻塩橋排水機場長寿命化工事      |      |       |       |    |
| 図 面           | 配置平面図 他<br>縮尺 図面参照 |      |       |       |    |
| 作製年月日         | 令和8年8月             | 所属年数 | 令和8年度 |       |    |
| 係 員           | 課長                 | 副課長  | 係長    | 設計 製図 | 照査 |
|               |                    |      |       |       |    |
| 鳴門市 都市建設部 土木課 |                    |      |       |       |    |

Diagram of a beam with a red reinforcement layout. The beam is supported at both ends. The reinforcement consists of a top bar and a bottom bar, with stirrups connecting them. The dimensions are given in mm: 152 for the end segments, 649 for the main segments, and 590 for the central segment.

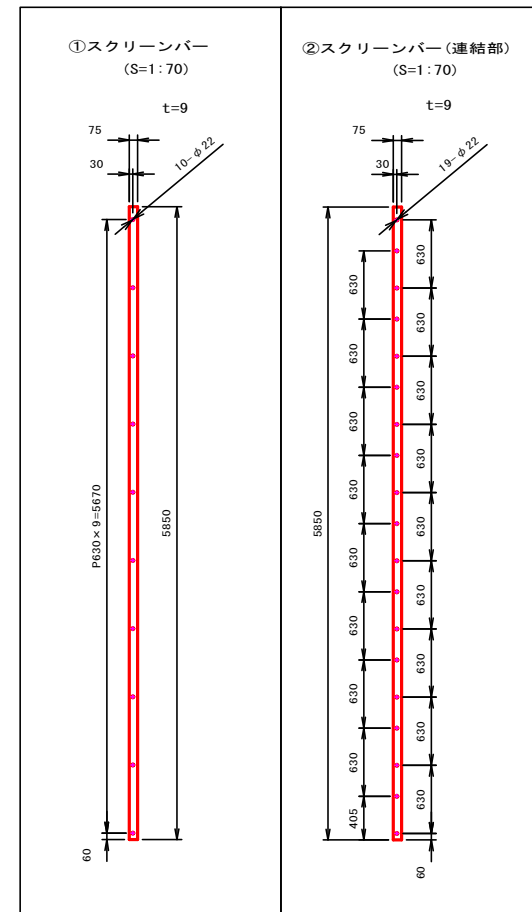[illegible]

Technical drawing of a shaft with dimensions: total length 1770, two 3.5 segments, and a diameter of 2.

The diagram shows the orthographic projection of a cylinder. The front view (top) is a rectangle with a width of 50 and a height of 40. The top view (bottom) is a circle with a diameter of 50. The cylinder is oriented horizontally.

Technical drawing of a stepped shaft. The front view (top) shows a shaft with a total length of 100 mm and a diameter of  $\varnothing 12$  mm. The top view (bottom) shows a shaft with a total length of 60 mm and a diameter of  $\varnothing 12$  mm. The shaft has a step or change in diameter.

### 【 使 用 材 料 一 覽 】

|   | 名 称               | 仕 様                             | 数量   | 重量 (kg) | 備 考     |
|---|-------------------|---------------------------------|------|---------|---------|
| ① | スクリーンバー           | FB75×9 (SUS304) L=5850mm        | 58枚  | 1860    |         |
| ② | スクリーンバー(連結部)      | FB75×9 (SUS304) L=5850mm        | 2枚   | 63      |         |
| ③ | スクリーン受桁           | H150×150×7×10 (SUS304) L=3370mm | 3本   | 325     |         |
| ④ | スクリーン受桁ブラケット      | H150×150×7×10 (SUS304) L=250mm  | 6個   | 70      |         |
| ⑤ | 通しボルト             | RBφ20 (SUS304) L=1770mm         | 20本  | 90      | 先端M20加工 |
| ⑥ | ディスタンスピース         | SU304TP-A 20A-sch40 L=50mm      | 591個 | 40      |         |
| ⑦ | ディスタンスピース (M16溶接) | SU304TP-A 20A-sch40 L=50mm      | 18個  | 2       | M16ネジ溶接 |
| ⑧ | M16ボルト、平ワッシャ      | SU304 M16×50                    | 24個  | 3       |         |
| ⑨ | M16ナット、平ワッシャ      | SU304 M16 (1種)                  | 82個  | 4       |         |
| ⑩ | M20ボルト、ナット(連結部)   | SUS304 M20×120(半ねじ)、M20 (1種)    | 9本   | 8       |         |
|   |                   |                                 | 合計   | 2465    |         |

|               |                       |      |       |    |    |    |
|---------------|-----------------------|------|-------|----|----|----|
| 図面番号          | 第 2 号                 | 図面総数 | 全 2 葉 |    |    |    |
| 工事名称          | 藻塩橋排水機場長寿命化工事         |      |       |    |    |    |
| 図 面           | スクリーン全体図 他<br>縮尺 図面参照 |      |       |    |    |    |
| 作製年月日         | 令和8年8月                | 所属年数 | 令和8年度 |    |    |    |
| 係 員           | 課長                    | 副課長  | 係長    | 設計 | 製図 | 照査 |
|               |                       |      |       |    |    |    |
| 鳴門市 都市建設部 土木課 |                       |      |       |    |    |    |